



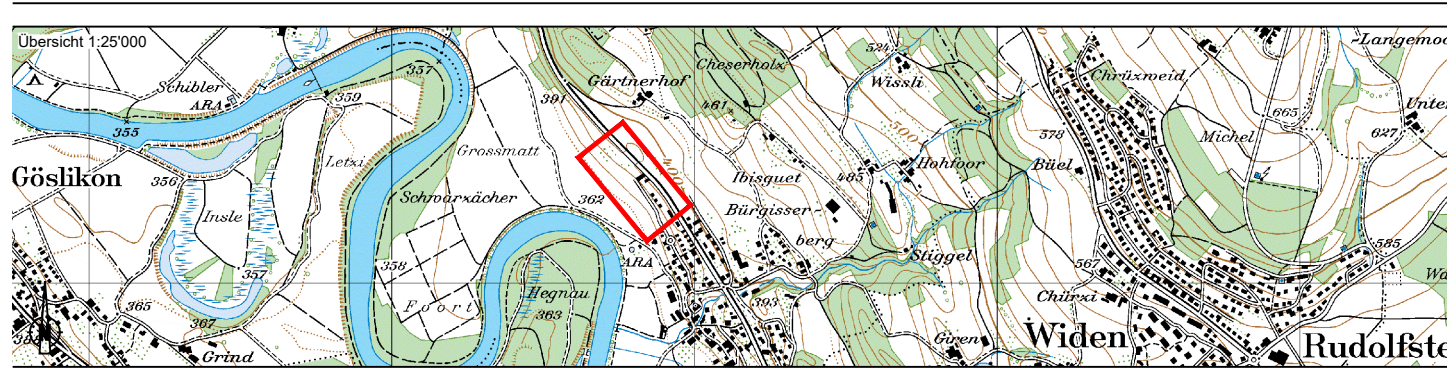


Projektverfasser:

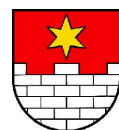

5620 Bremgarten
Zugerstrasse 12
T 058 580 98 30
F 058 580 98 31
bremgarten@portaag.ch
www.portaag.ch

KS 222.3 - 222.1

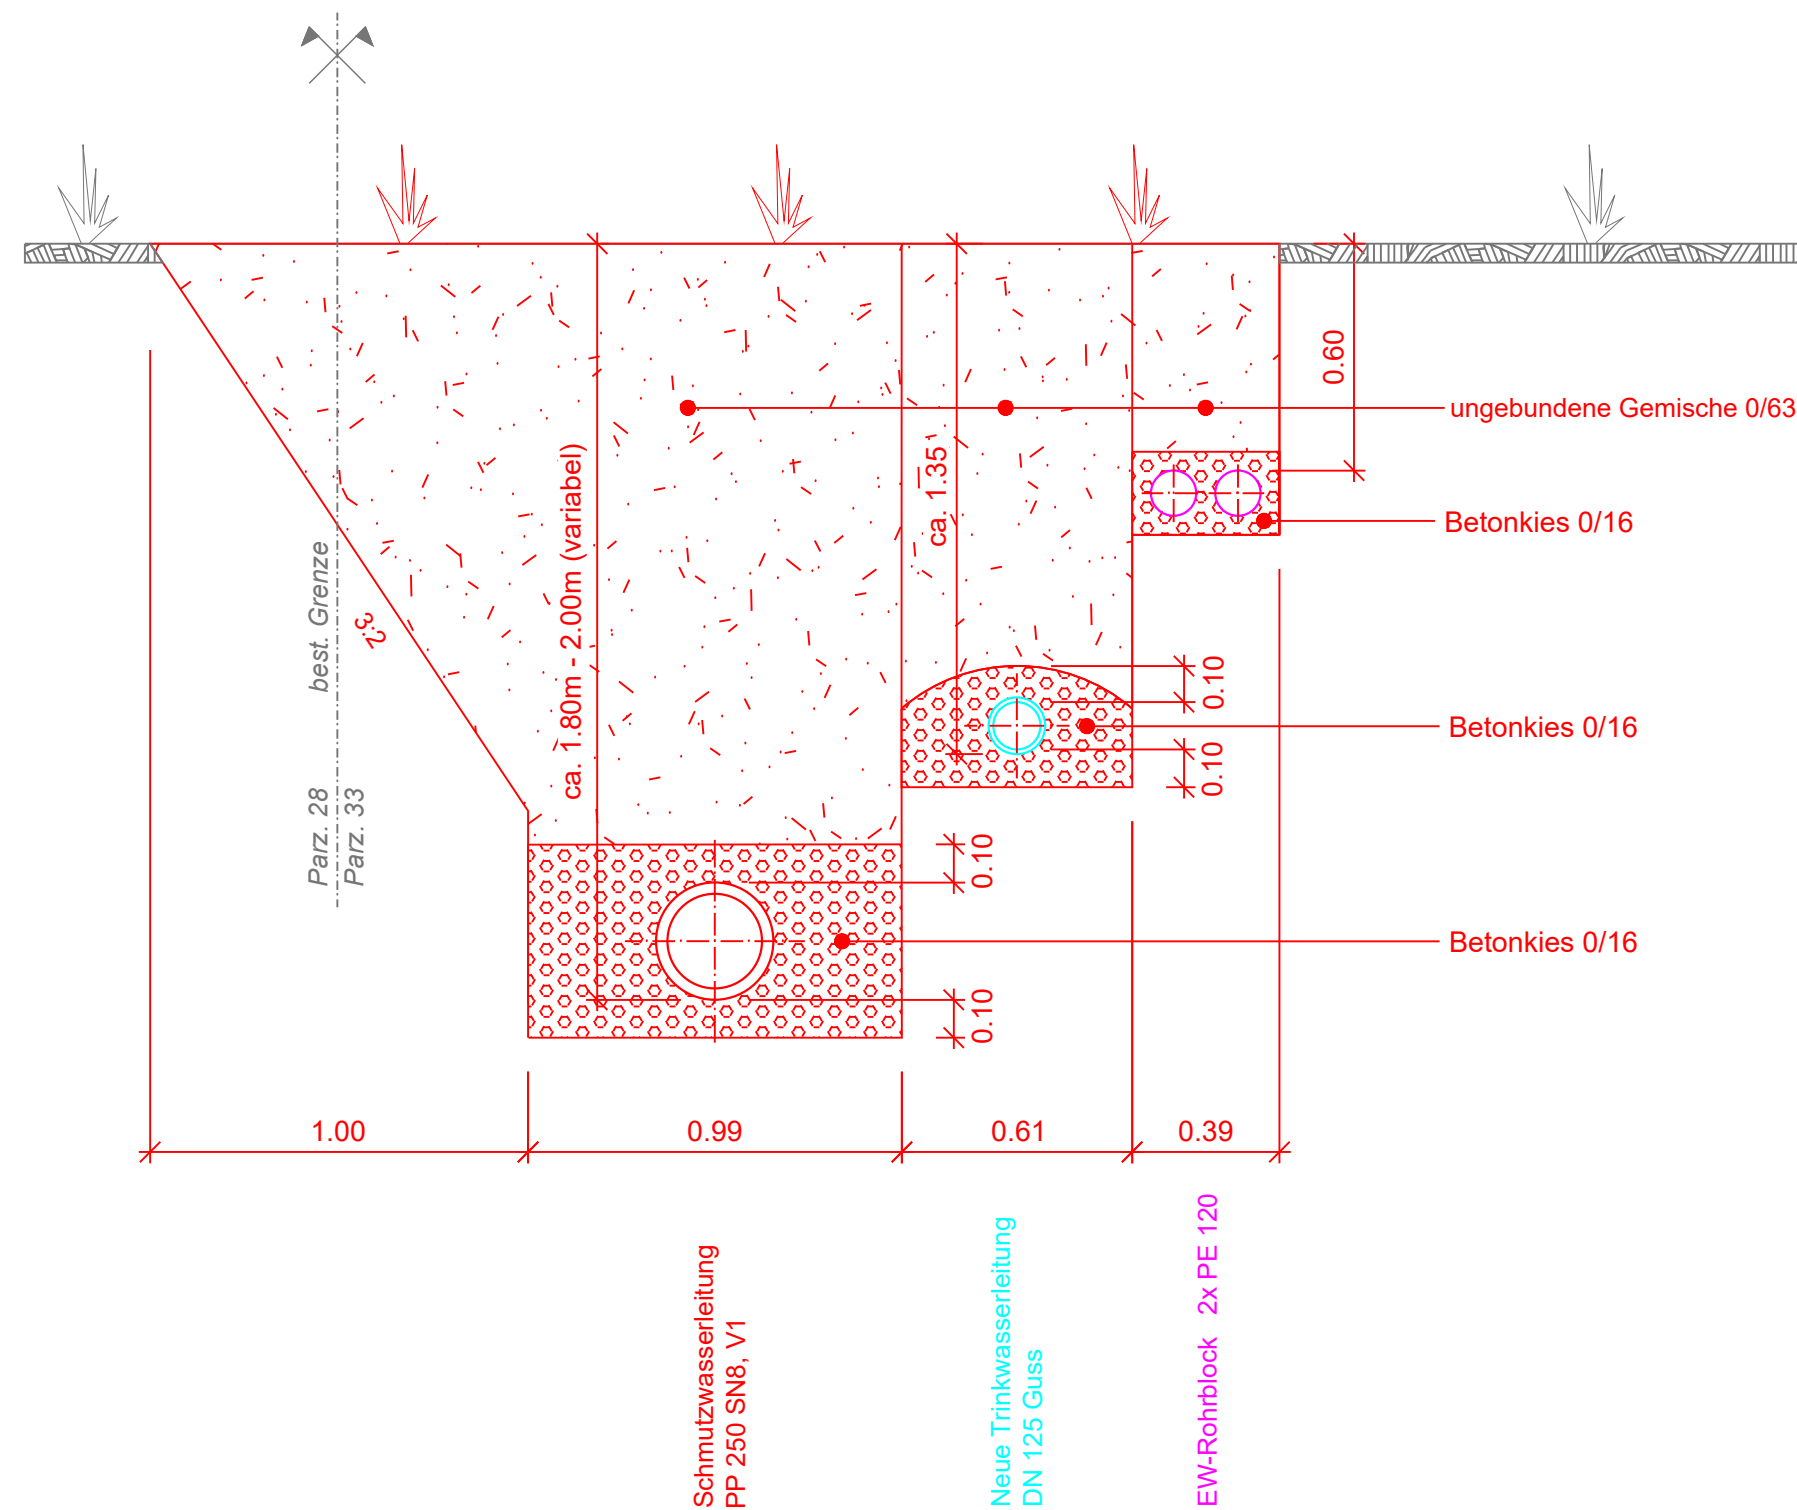

KS 222.1 - 222

